


Pipe water supply scheme in Chandi-Bangar and Silauta-Mustakil Group of Villages in district Chitrakoot, UP and relevant works including Commissioning and O & M for 10 Years.

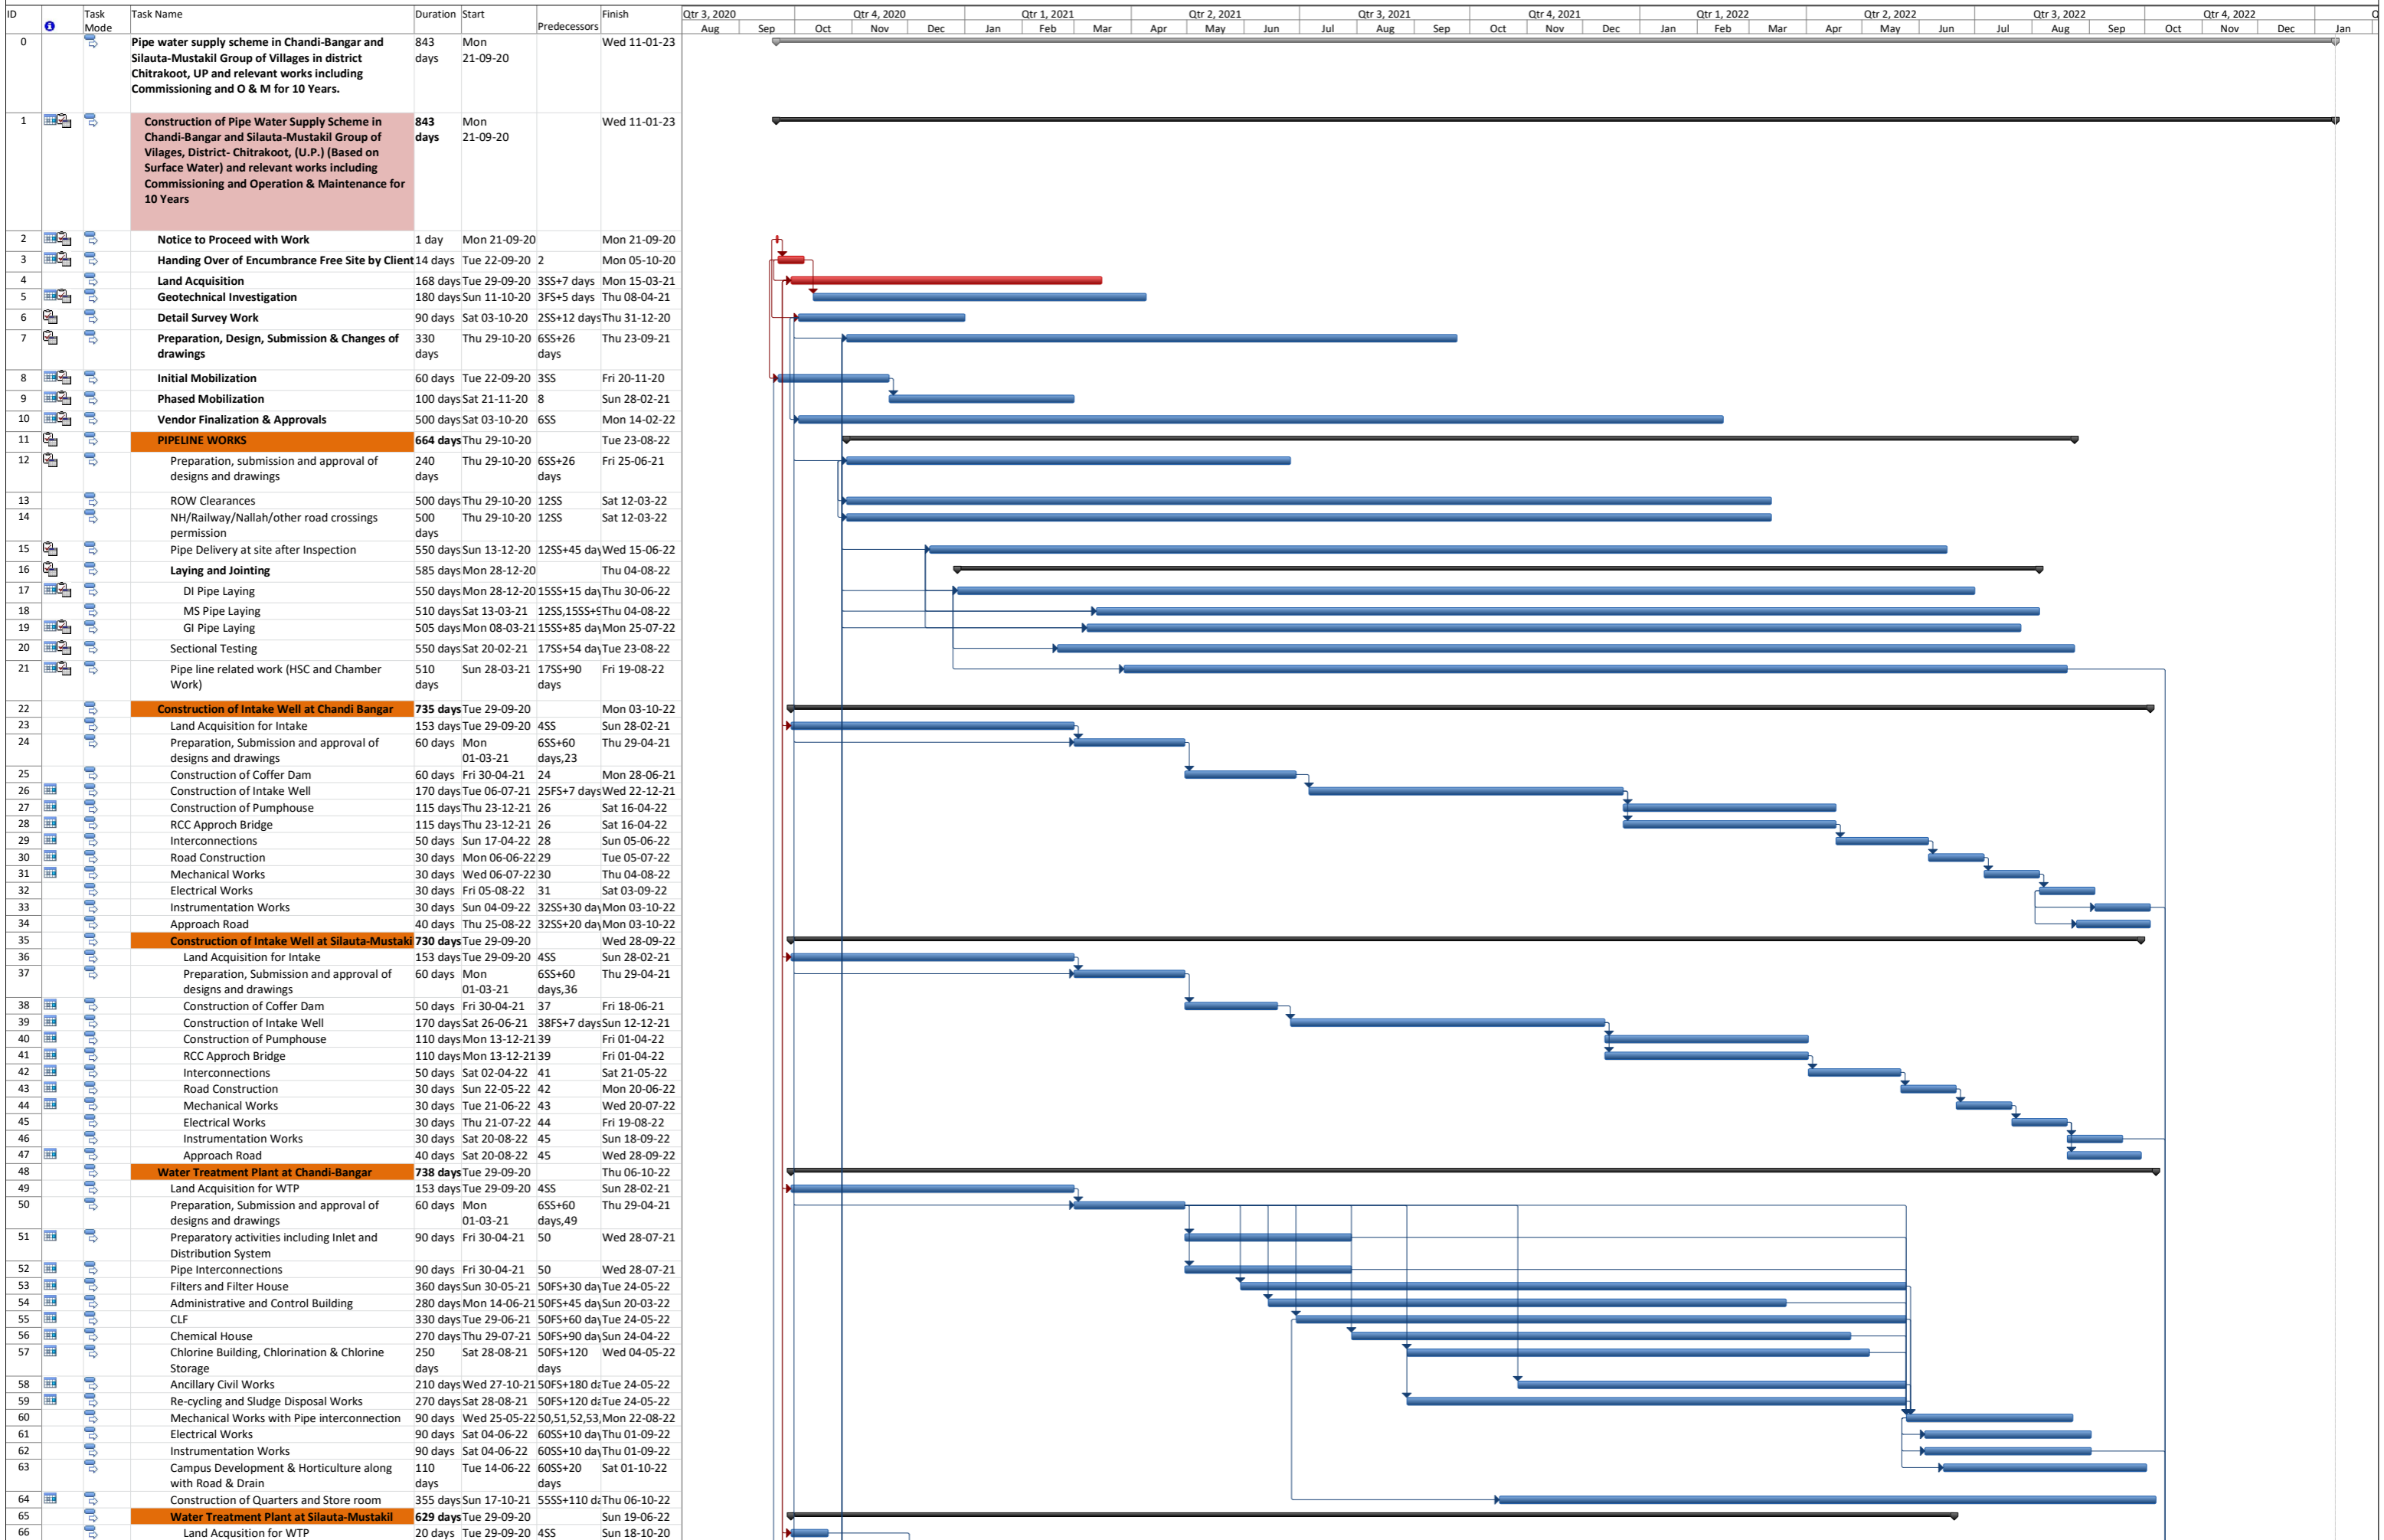


Project: Chitrakoot WSS Date: 26-02-2021

Task: Milestone (blue diamond), Project Summary (grey diamond), External Milestone (grey diamond), Inactive Milestone (white diamond), Manual Task (green bar), Manual Summary Rollup (green bar), Start-only (grey bar), Deadline (red bar), Critical Split (red bar), Critical (red bar), Progress (red bar)

Split: Summary (dotted line), External Tasks (black arrow), Inactive Task (grey bar), Inactive Summary (white bar), Duration-only (grey bar), Manual Summary (blue bar), Finish-only (black arrow)

Pipe water supply scheme in Chandi-Bangar and Silauta-Mustakil Group of Villages in district Chitrakoot, UP and relevant works including Commissioning and O & M for 10 Years.

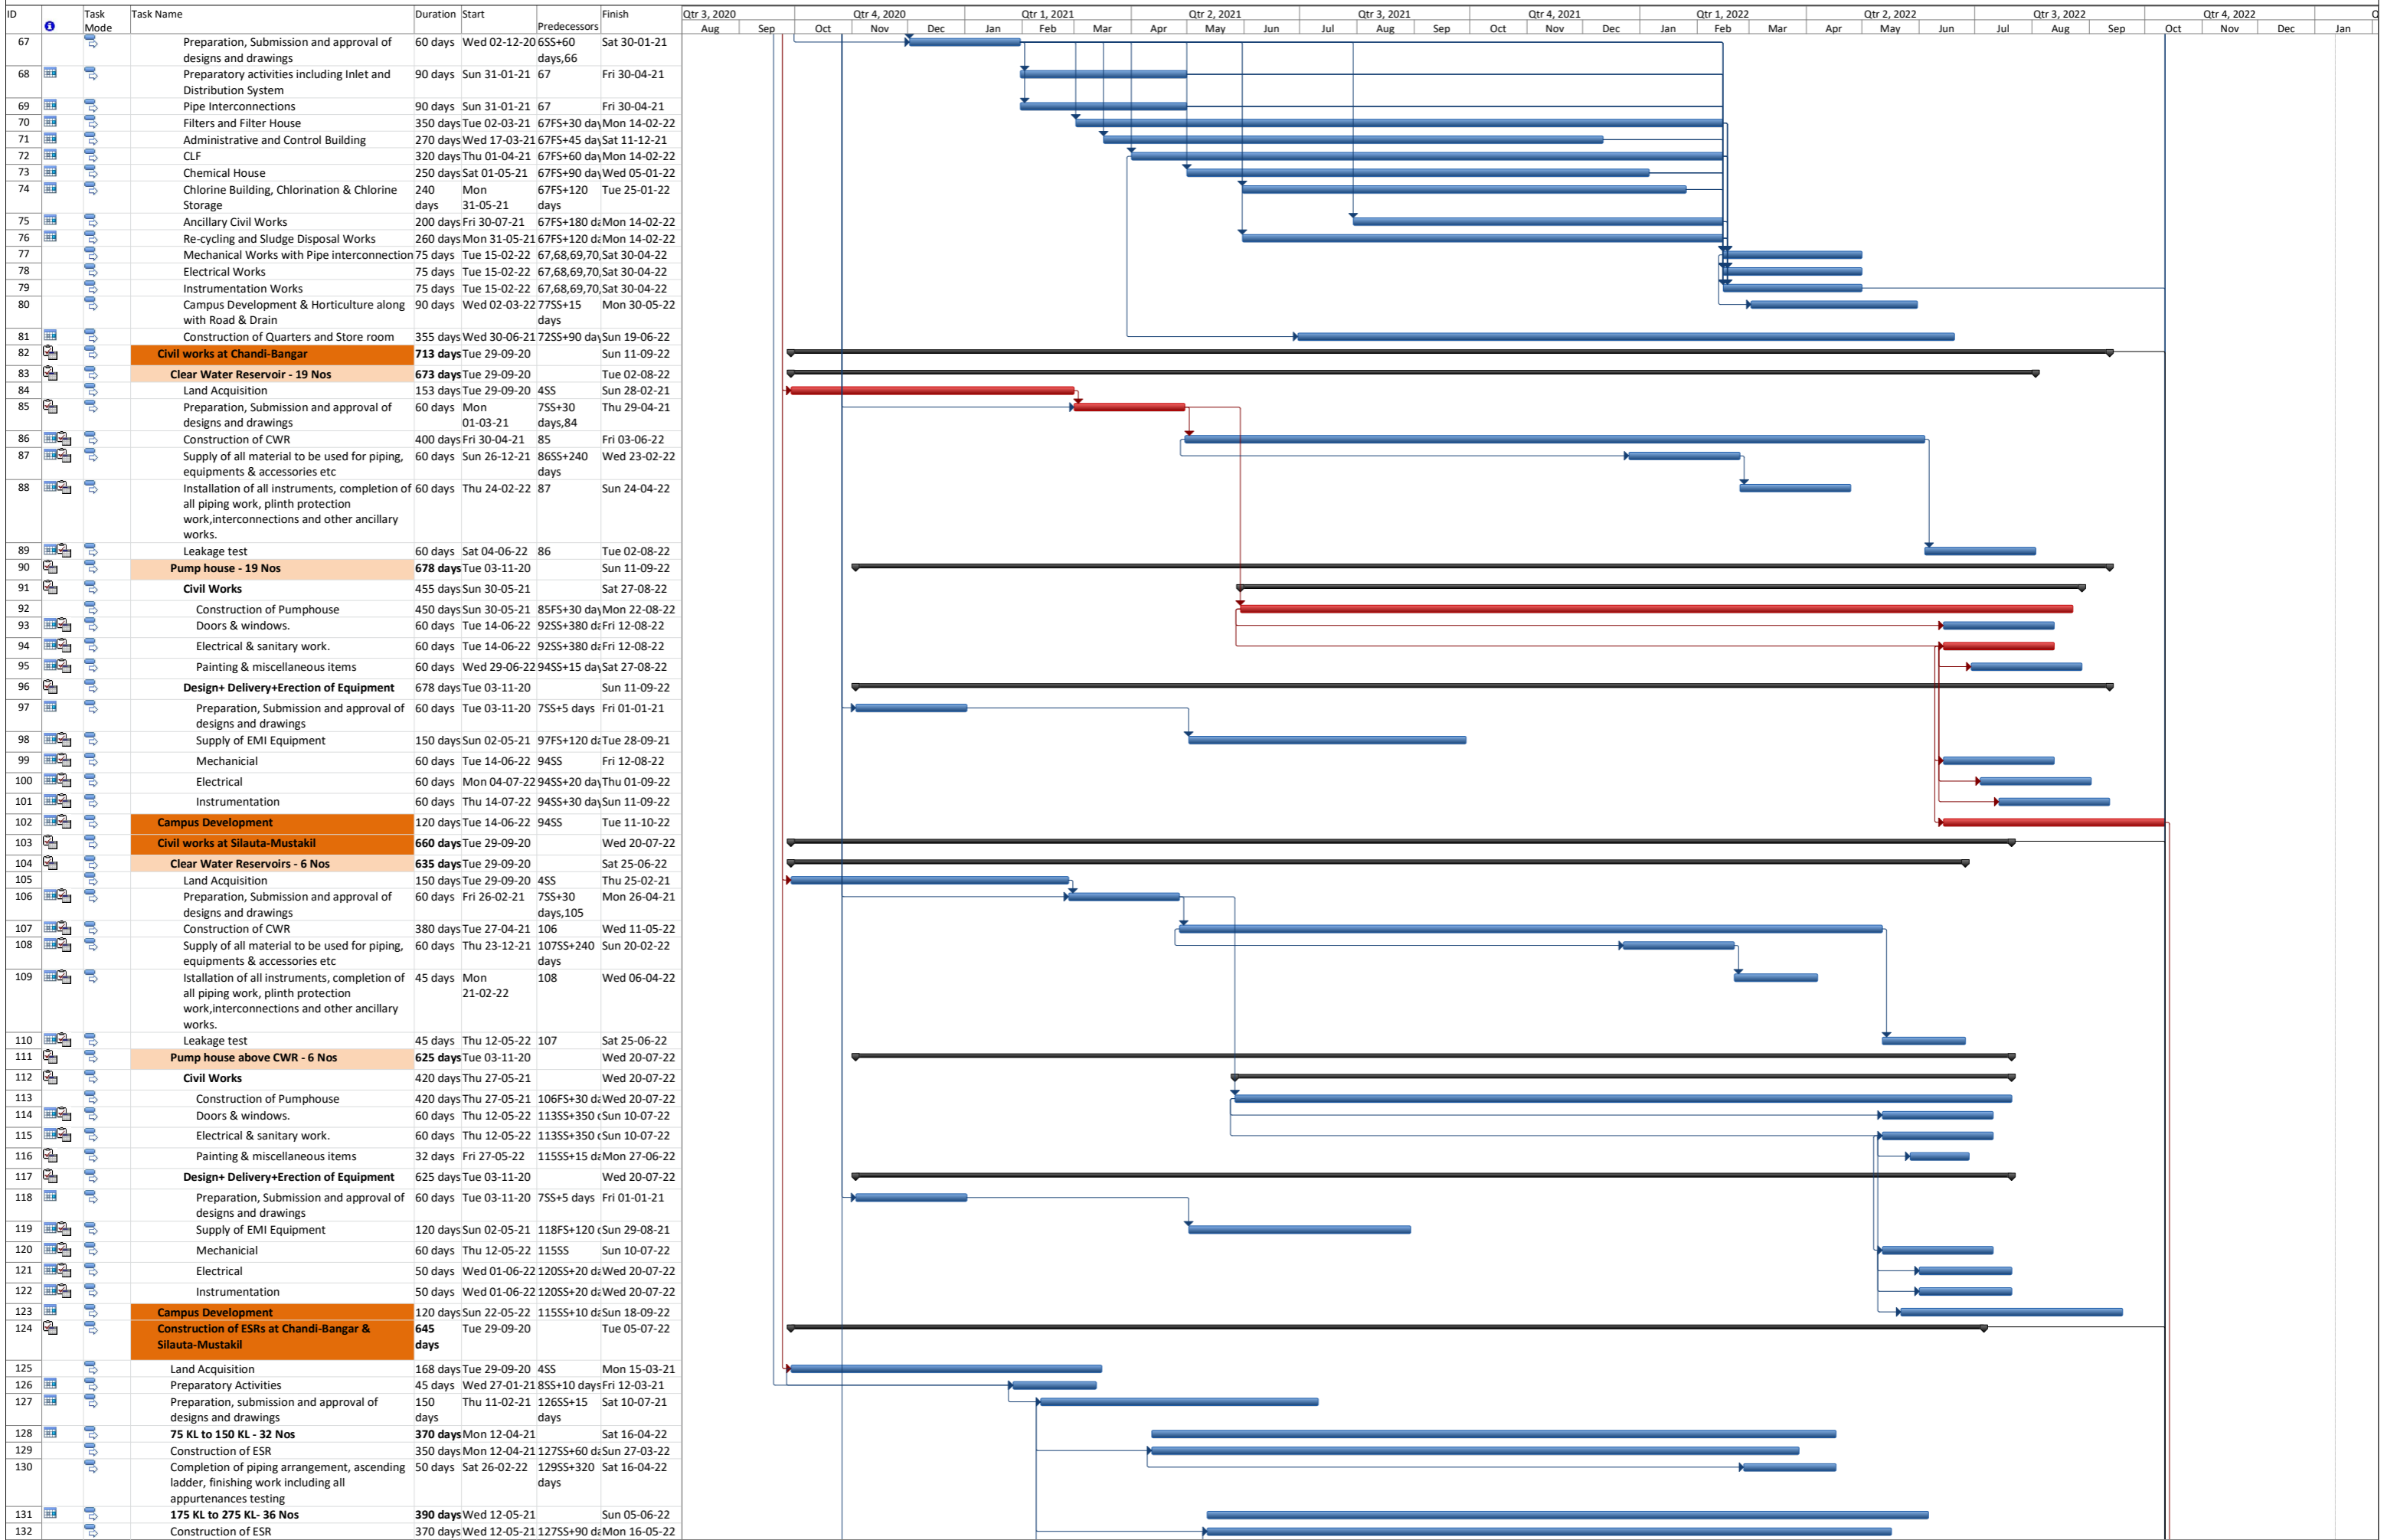

Project: Chitrakoot WSS Date: 26-02-2021

Task: Milestone (blue diamond), Project Summary (grey diamond), External Milestone (grey diamond), Inactive Milestone (white diamond), Manual Task (blue bar), Manual Summary Rollup (green bar), Start-only (grey bar), Deadline (black bar), Critical Split (red bar), Critical (black bar), Progress (red bar), Summary (dotted line), External Tasks (black arrow), Inactive Task (grey bar), Inactive Summary (white bar), Duration-only (grey bar), Manual Summary (light blue bar), Finish-only (black arrow)

Pipe water supply scheme in Chandi-Bangar and Silauta-Mustakil Group of Villages in district Chitrakoot, UP and relevant works including Commissioning and O & M for 10 Years.

